


NOTE: - EXTENSION OUTLINED IN YELLOW

FIRST FLOOR
PLAN - 360m²

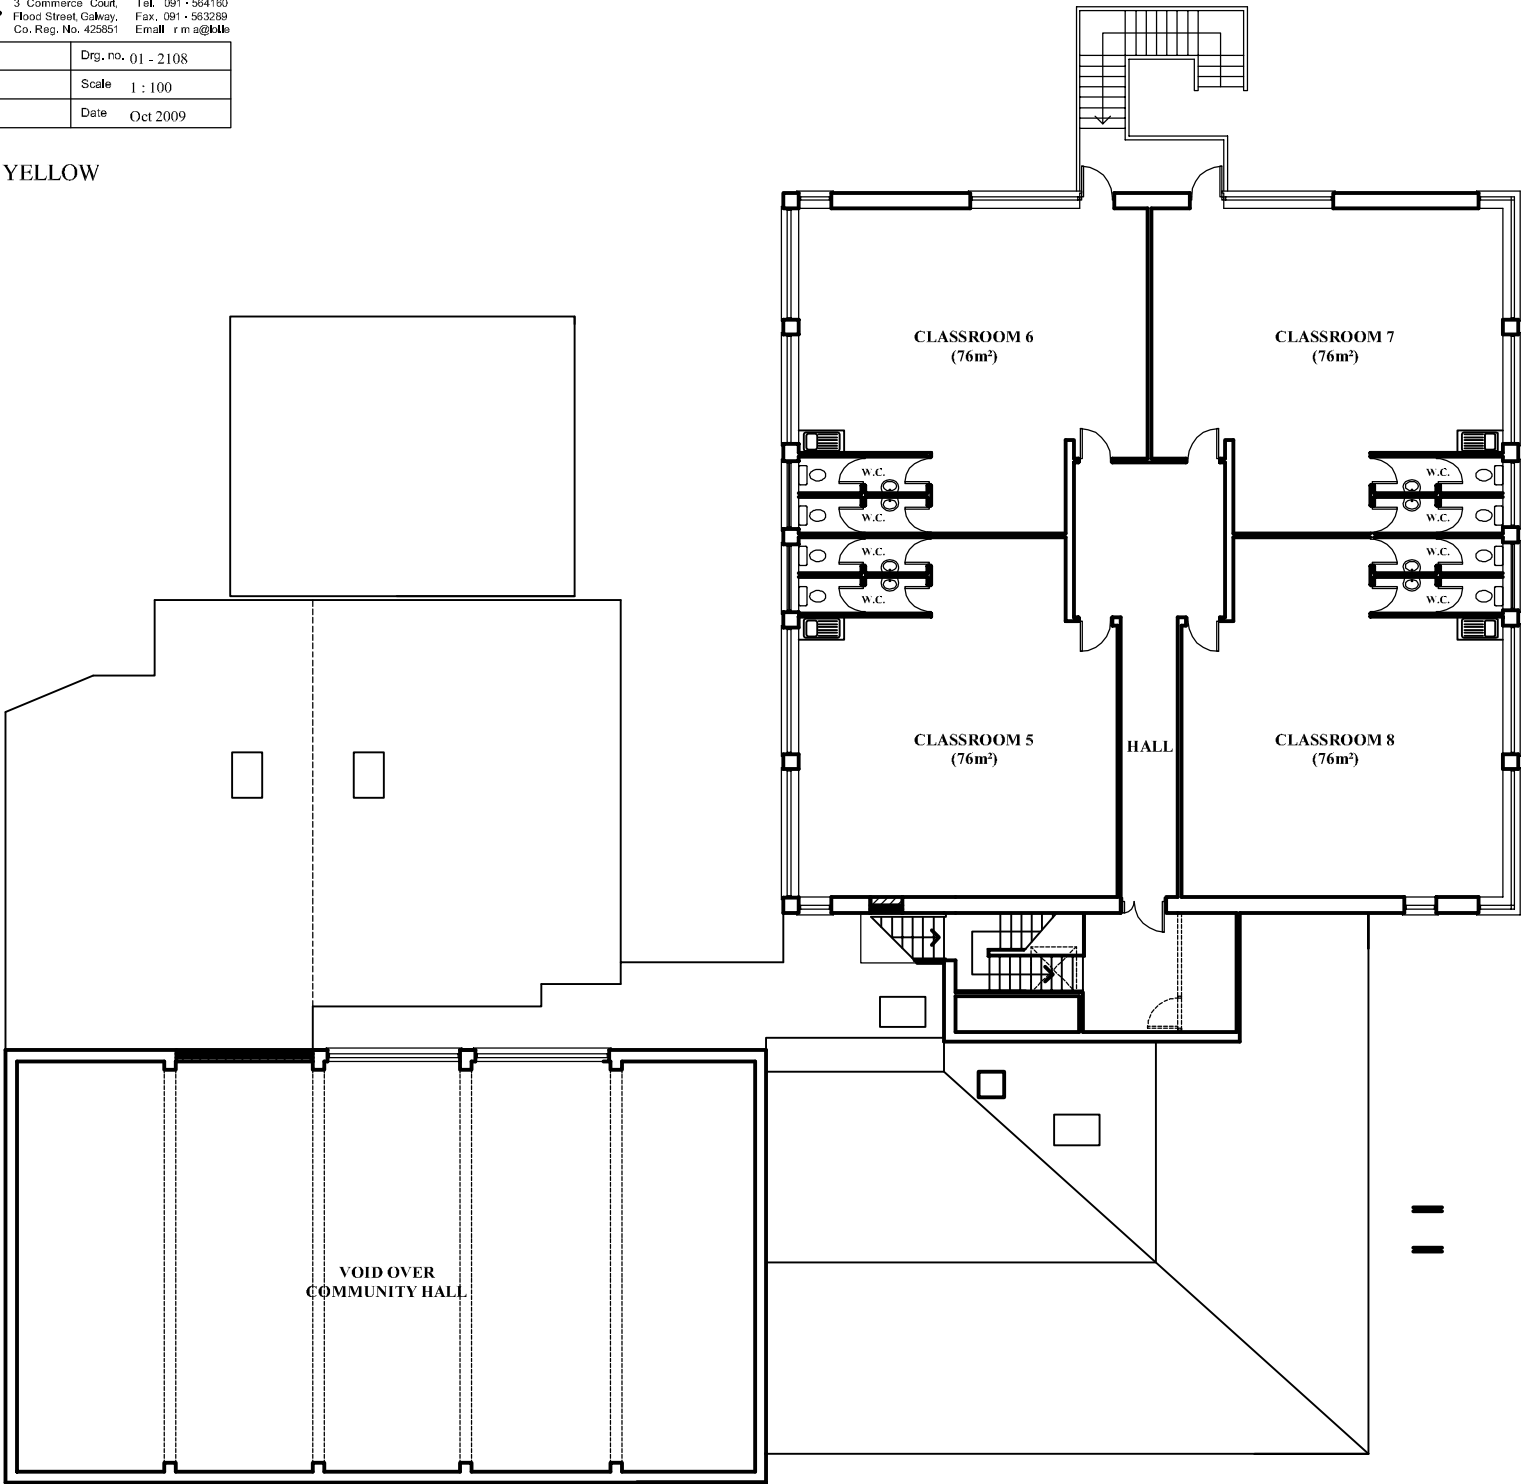

GROUND FLOOR
PLAN - 1,032m²

